



RPD
 Lot 145
 RP 215279
 Parish of Chuwar
 County of Stanley


Site Area: 28,926 sq.m

Zoning: Large Lot Residential


GFA

Caretaker's Residence
 Ground Floor 118 sq.m
 First Floor 102 sq.m
 Total 220 sq.m

Sheds
 Sheds A - H 1584 sq.m
 Shed I 189 sq.m
 Total 1773 sq.m

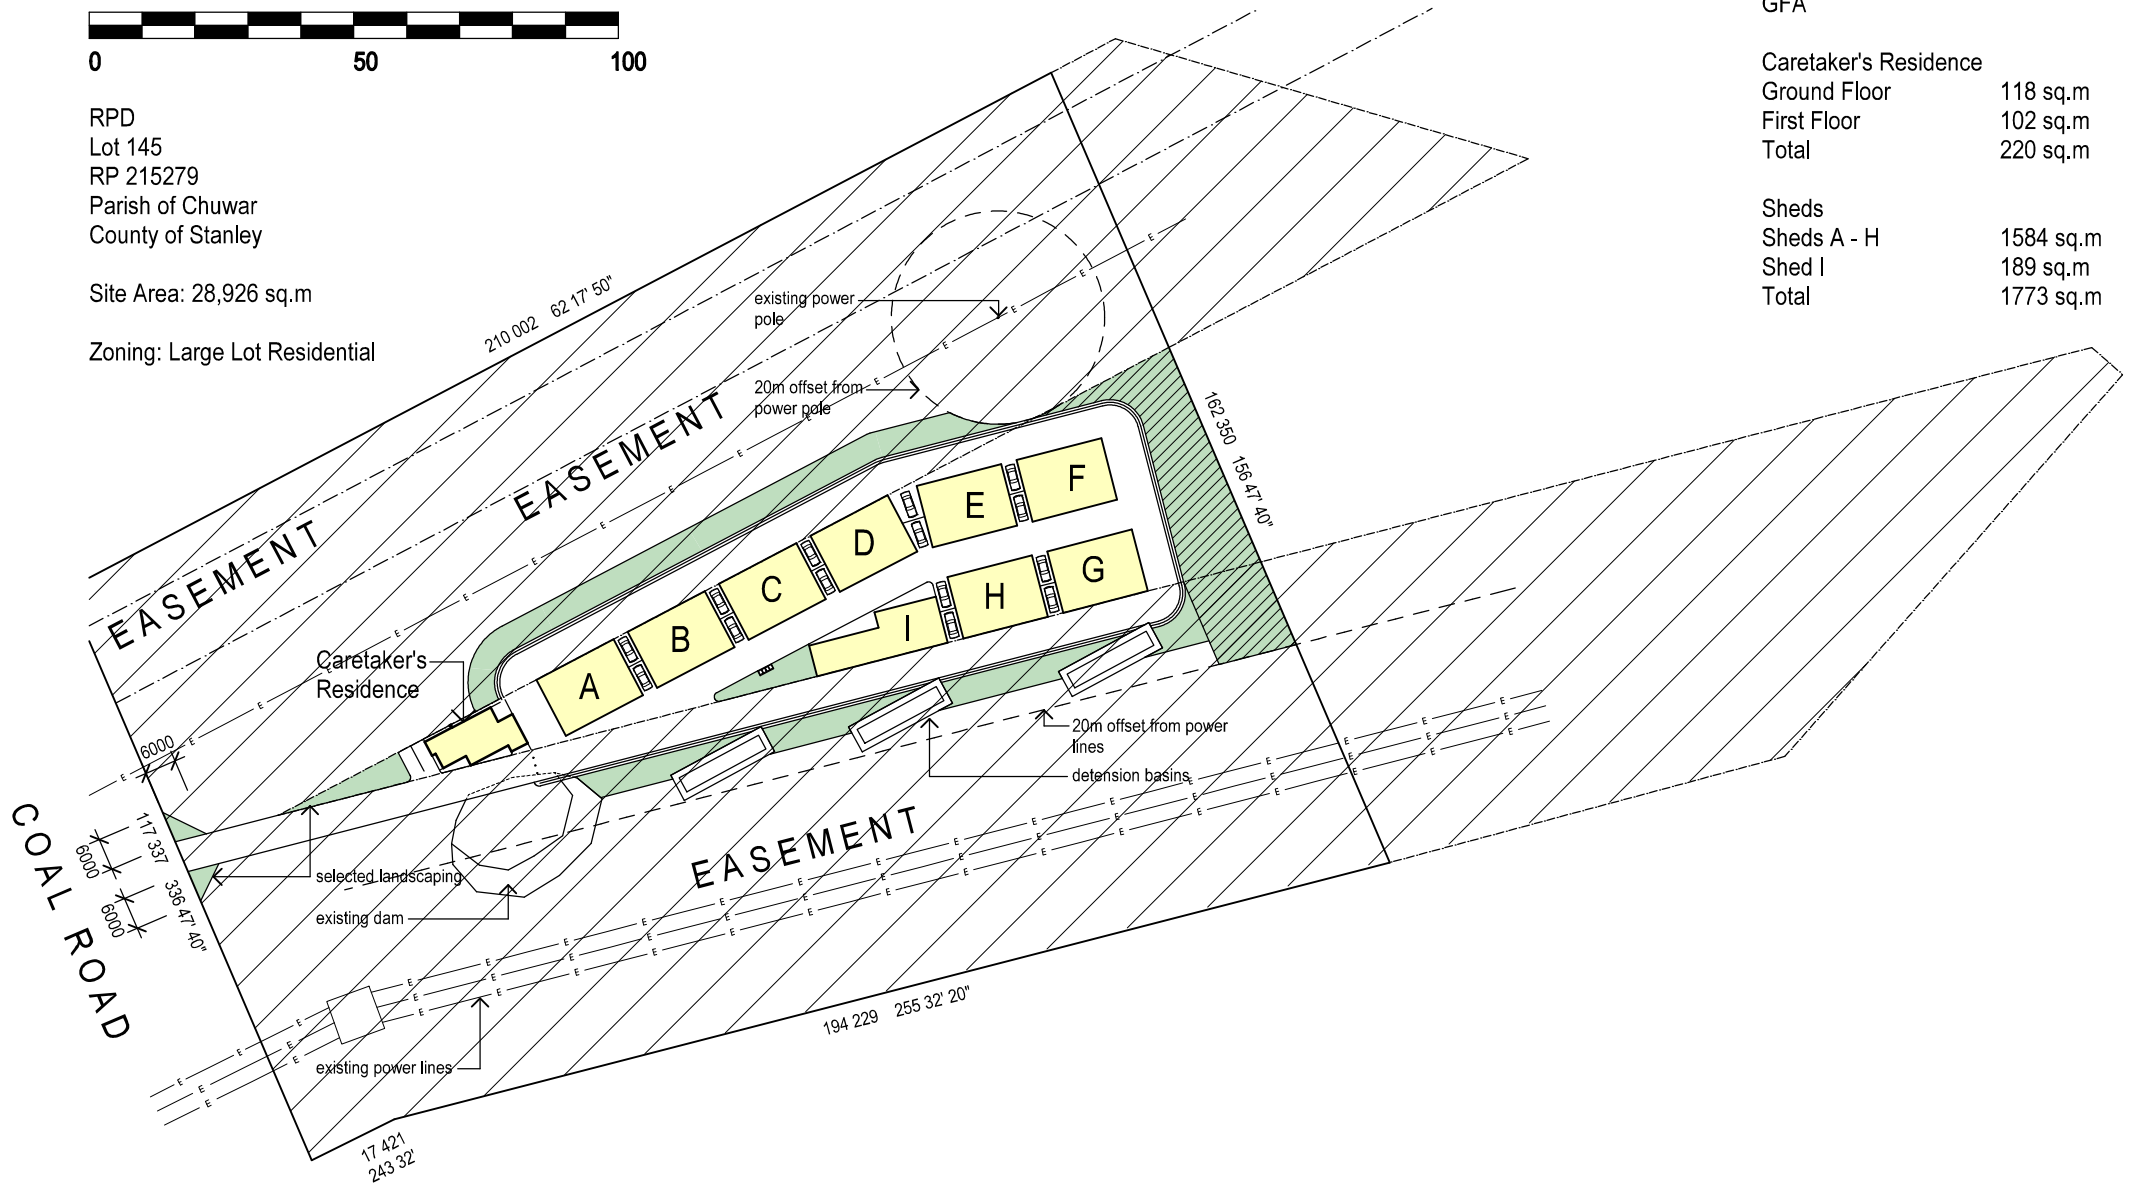

AMEND	DESCRIPTION	DATE	BY
E	Minor alteration	250211	MWG
D	Minor alteration	240211	MWG
C	Minor alteration	210211	MWG
B	Minor alteration	190510	MWG
A	DA Issue	220509	MWG

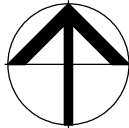DRAWING	Site Plan	DWG No.	09032 SD 01	ISSUE	E
PROJECT	Proposed Storage Sheds	SCALE	1:1000 @ A3		
FOR	Southern Cross Transit	DATE	March 2009		
AT	17-27 Coal Rd Chuwar	DRAWN	MWG		
S:\09032\Drawings\01 Schematic Design\SD-Dcad\09032SD01-SitePlan.aec		© Gibson Architects Pty Ltd 2009 ABN 42 133 834 698			

E info@gibsonarchitects.com.au
 Shop 5 / 87 Brisbane St, Ipswich
 PO Box 309, Ipswich, QLD 4305
 P 07 3281 2656 F 07 3281 2646



gibson architects pty ltd