


SCALE in metres

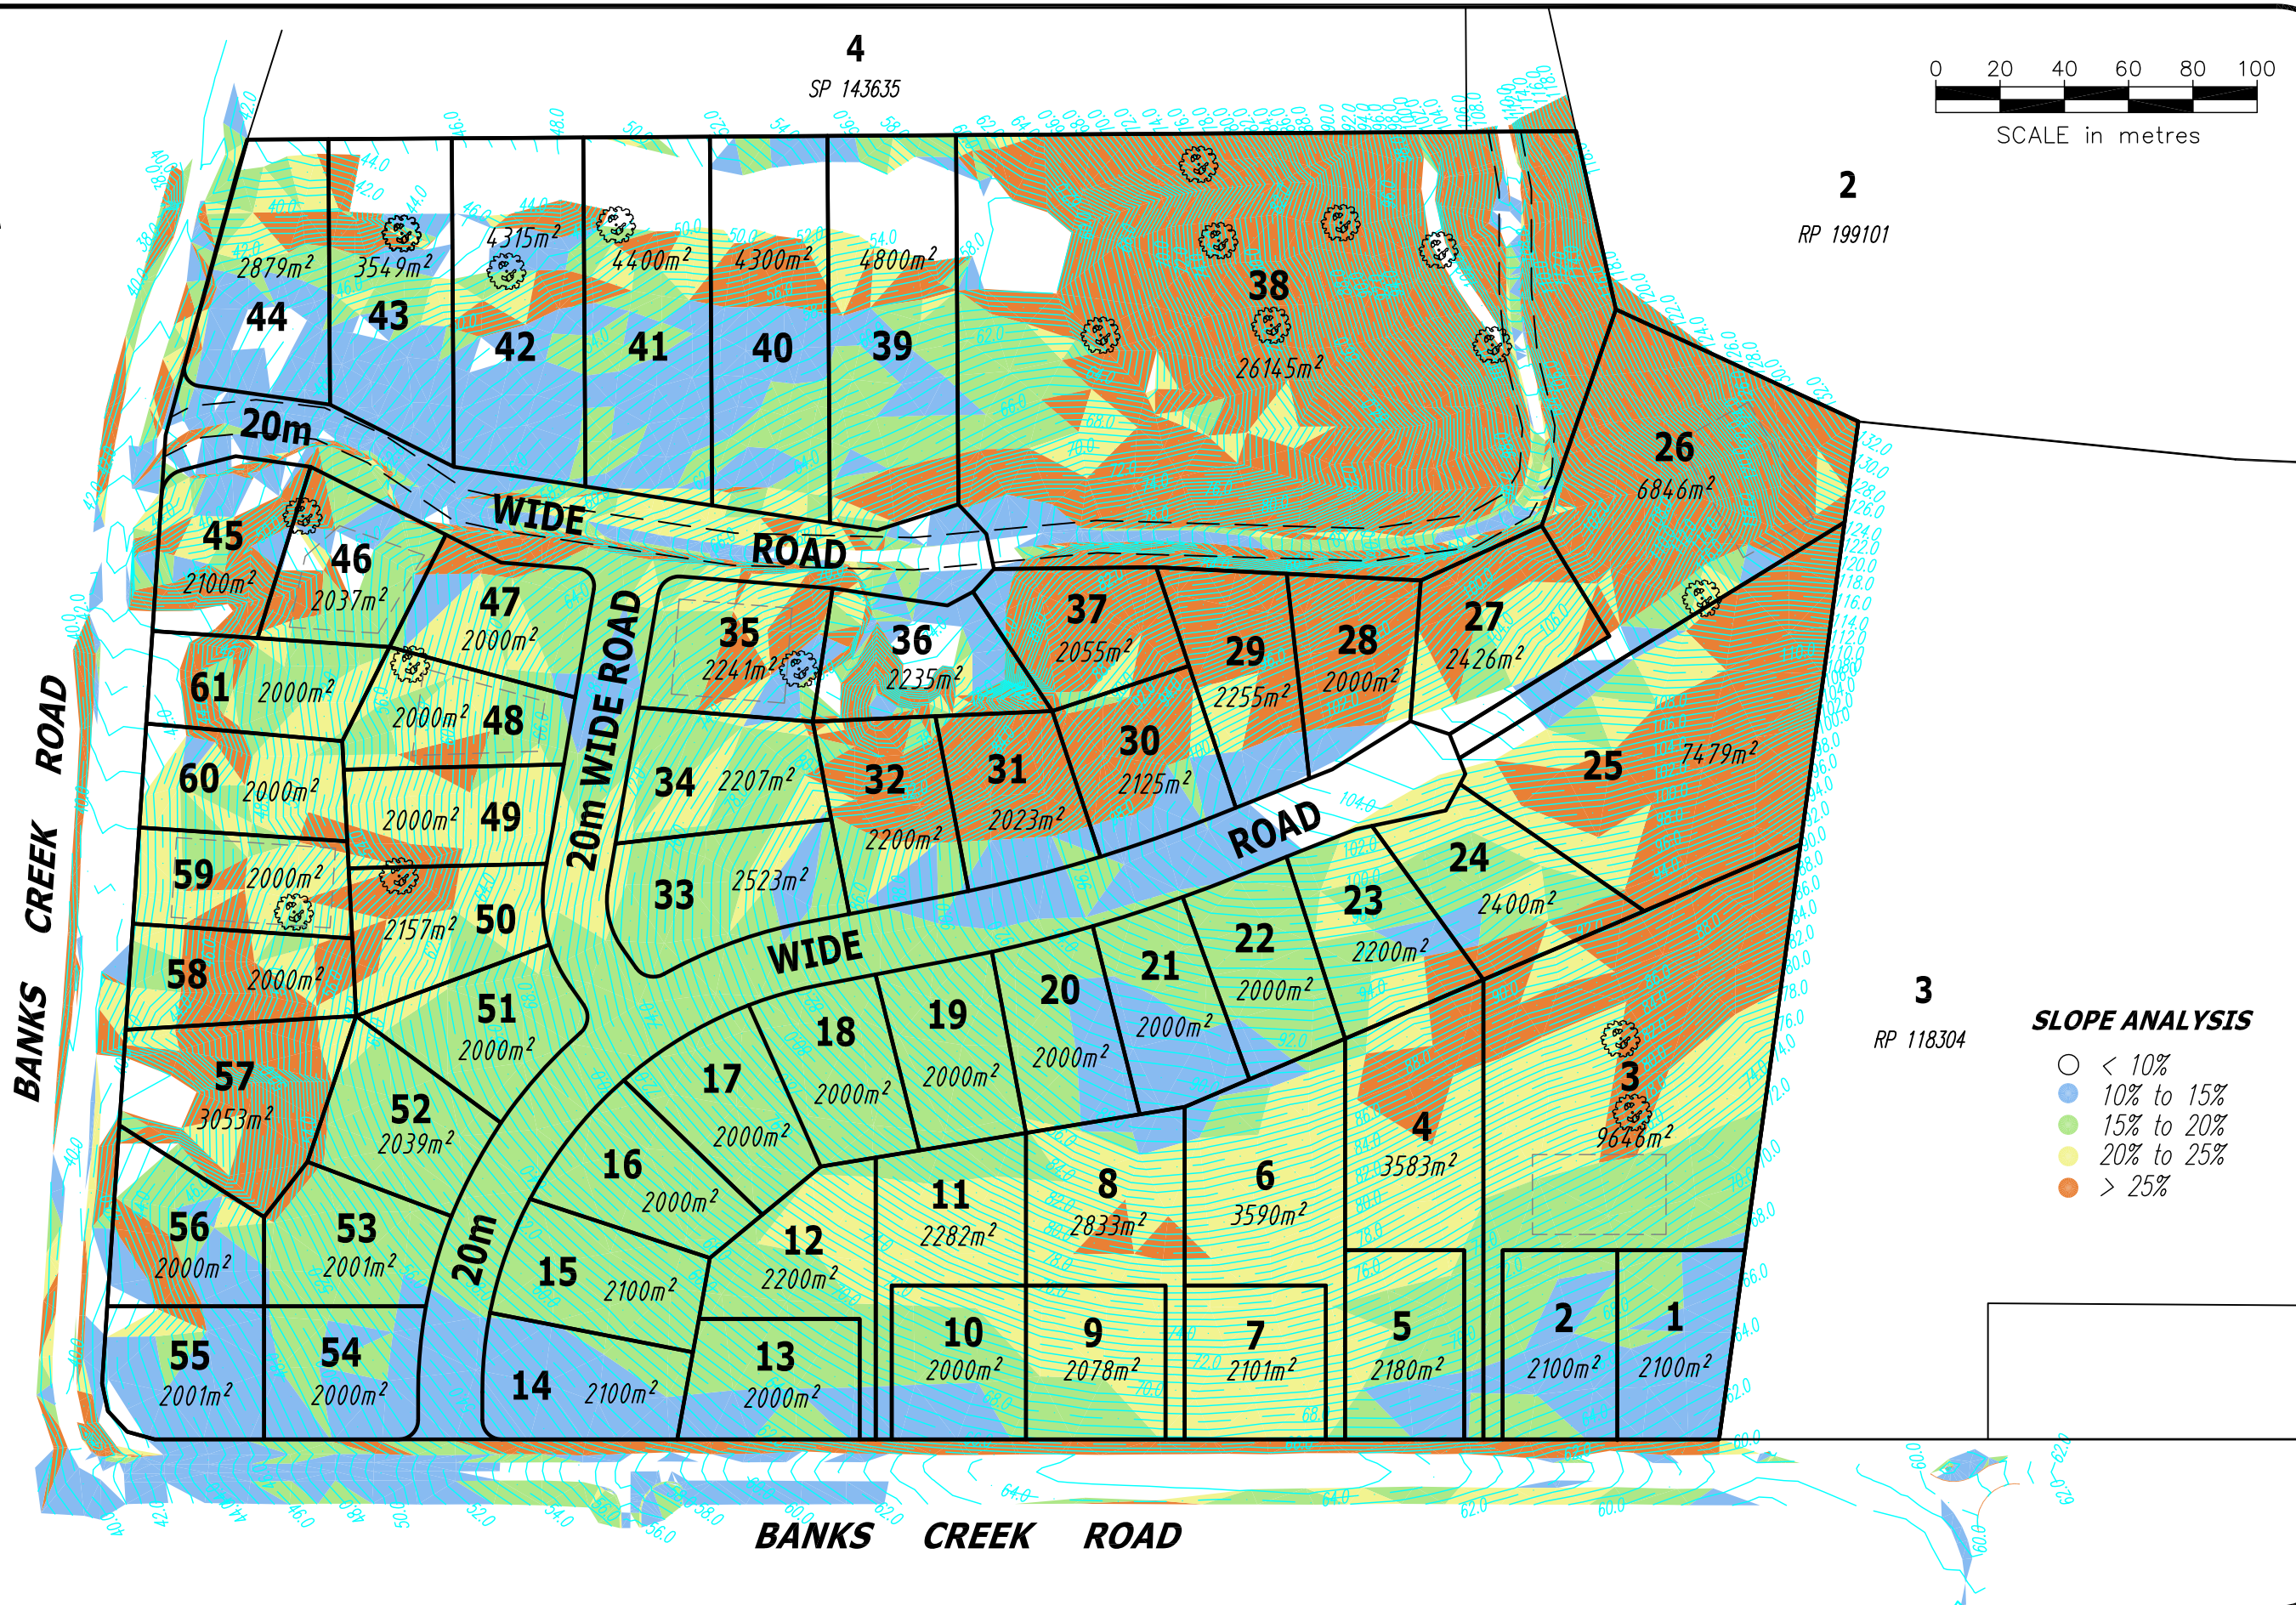

2
RP 199101

3
RP 118304

SLOPE ANALYSIS

- < 10%
- 10% to 15%
- 15% to 20%
- 20% to 25%
- > 25%

Level Datum:	A.H.D. vide PSM 116149
Bench Mark Location:	Powells Road
Adopted Level:	35.937m AHD
Contour Interval:	0.5 metres
© A3 SHEET AT SCALE	

The areas and distances on this plan are approximate only and are subject to Local Authority approval and final survey.
The contours and levels on this plan are for subdivisional design purposes only and should not be used for any other purpose.

BAIRD & HAYES
(Established 1946)
Member firm of the Consulting Surveyors Queensland
For ALL your Land Development Needs:
SUBDIVISION DESIGN
DEVELOPMENT APPLICATIONS
LAND SURVEYS
ENGINEERING SURVEYS

SURVEYED:
DRAWN: A.J.E.
CREATED: 29/07/2011
SCALE: 1 : 2000
APPROVED:
..... DIRECTOR Date

DWG. TITLE
PROPOSED RECONFIGURATION
Of Part of Lot 198 on SP 237279
(198 Banks Creek Road, Fernvale)
Parish of NORTH County of Churchill

BAIRD & HAYES
SURVEYORS • TOWN PLANNERS
P.O. Box 867, Ipswich, 4305.
77 Roderick Street, Ipswich.
"Bartle Frere"
Ph. (07) 3812 2076
Fax (07) 3812 1614
EMAIL: survey@bairdandhayes.com.au (Survey)
planning@bairdandhayes.com.au (Planning)

REF NO.
11121
DWG. NO. Rev.
P26-03a