


CASCADE

STREET

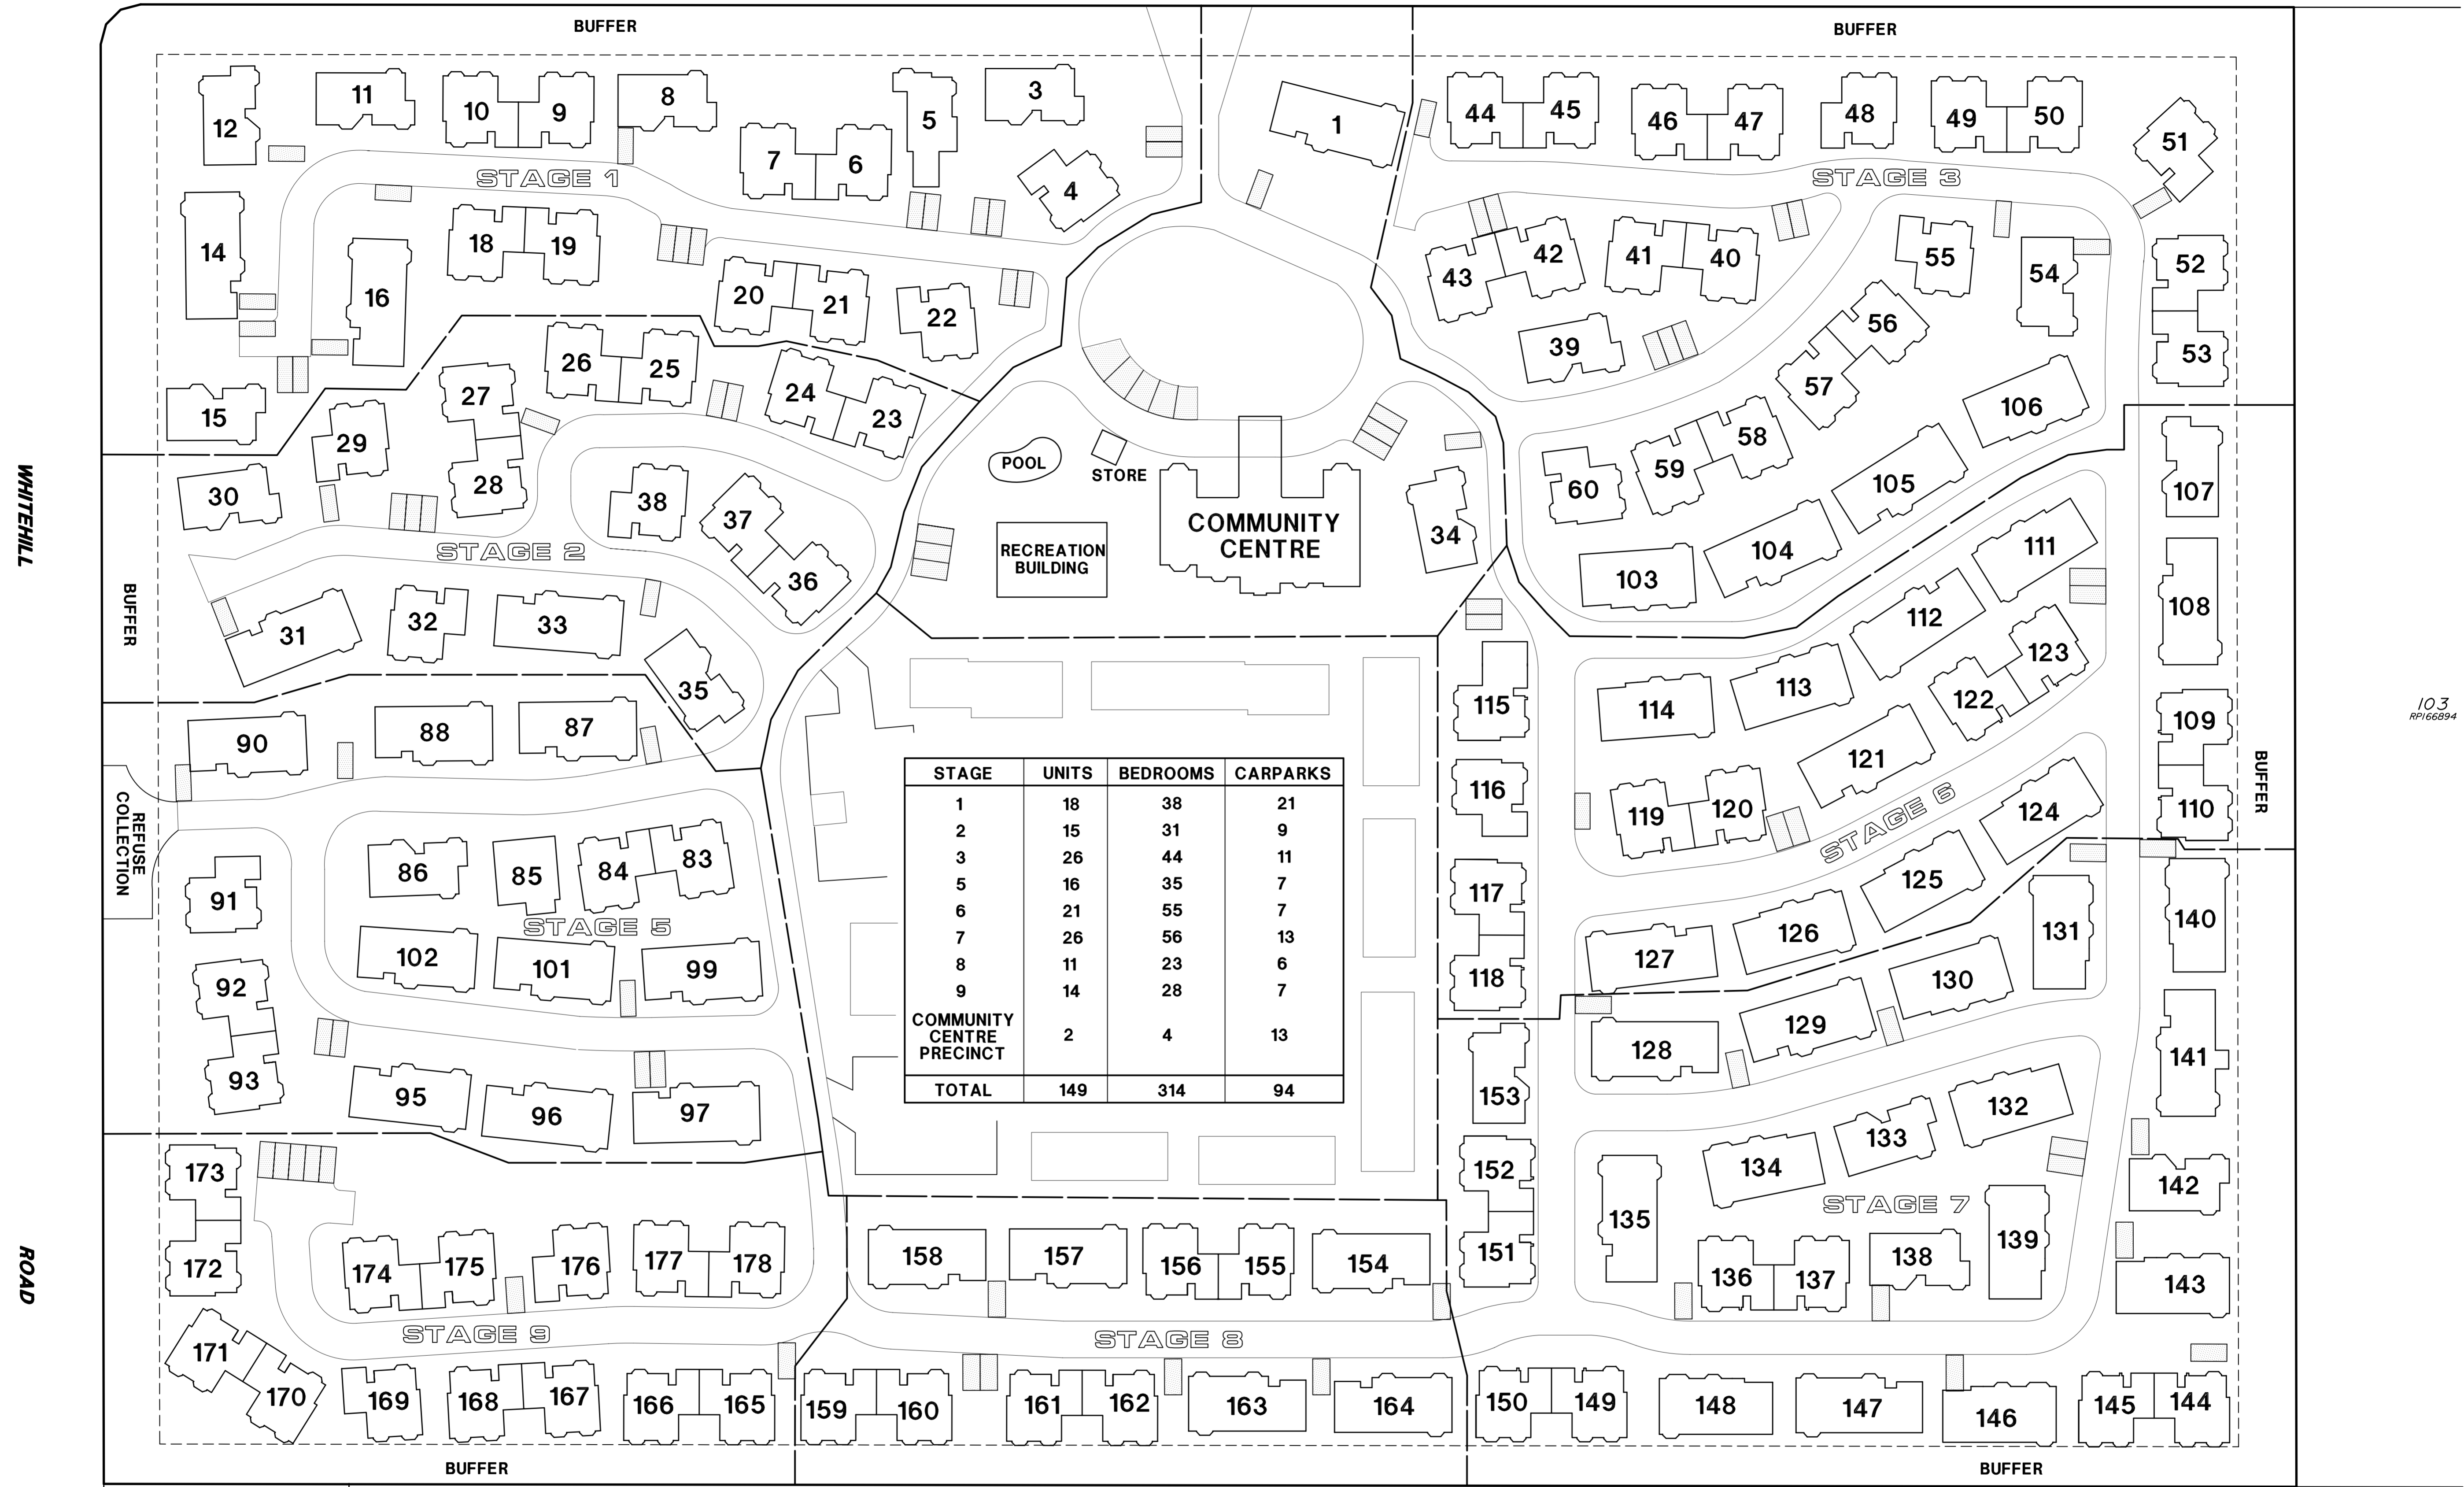

STAGE	UNITS	BEDROOMS	CARPARKS
1	18	38	21
2	15	31	9
3	26	44	11
5	16	35	7
6	21	55	7
7	26	56	13
8	11	23	6
9	14	28	7
COMMUNITY CENTRE PRECINCT	2	4	13
TOTAL	149	314	94

103
RP166894

86
RP96247

143
RP105128

(A1) ORIGINAL

NOTES:
VISITOR PARKING SHOWN THUS



DATUMS
HORIZONTAL SPI77484
VERTICAL
origin
contour interval

scale: 1 : 500
0 5 10 15 20 25
Local Authority Ipswich City Council

Project: **CASCADE GARDENS
LEISURE & RETIREMENT VILLAGE**
Title: **MASTER PLAN**

BAIRD & HAYES
CADASTRAL SURVEYORS
"BARTLEFRERE"
77 RODERICK STREET
IPSWICH Q. 4305
TELEPHONE 3812 2076 FACSIMILE 3812 1614

Client: **CLINTON MOHR**
Survey Plot 18th November 2008
Computer Files 000000.###
Drawing Number **000000 REV. A**